
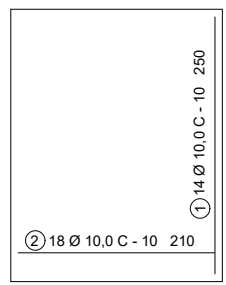



ARMAÇÃO DE SAPATAS

Escala 1:50


SAPATAS
S1=S2=S3=S4=S5=S6=S9=S10=S11=S12=S13
ESC. 1:50

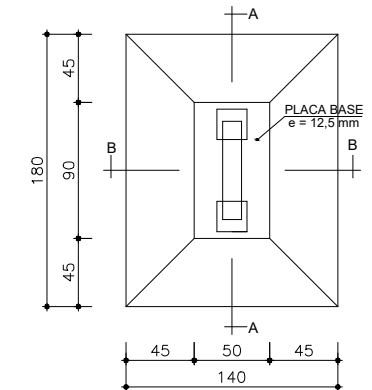

ARMAÇÃO

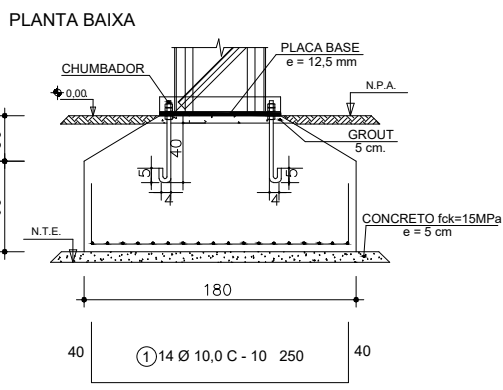


CORTE A - A

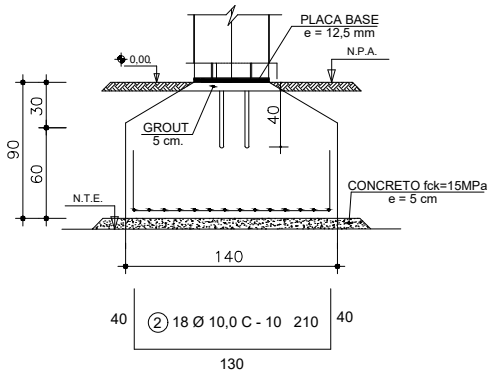


CORTE B - B

SAPATAS S7=S8


Escala 1:50

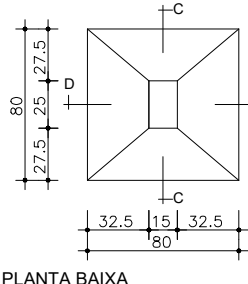


PLANTA BAIXA

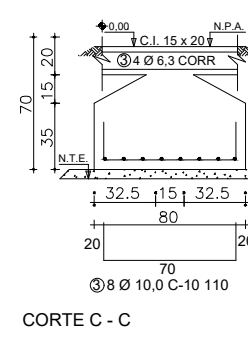

CORTE C - C

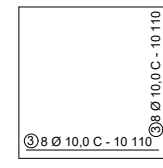

ARMAÇÃO

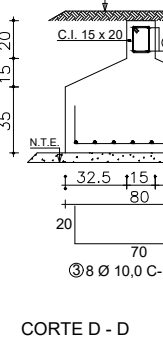


CORTE D - D

RELAÇÃO DO AÇO				
AÇO	N	DIAM	Q	C TOTAL (cm)
S1	1	10.0	168	250
S4	2	10.0	216	210
S7	3	10.0	32	110
S10	4	6.3	4	30280
	5	5.0	820	52
				42640


RESUMO DO AÇO			
AÇO	DIAM	C.TOTAL (m)	PESO+10% (kg)
CASO	10.0	1301.6	930.6
CASO	5.0	426.4	76.2
PESO TOTAL			
CASO			930.6
CASO			76.2

Vol. de concreto total (C-30) = 25.2 m³
Área de forma total = 74.24 m²

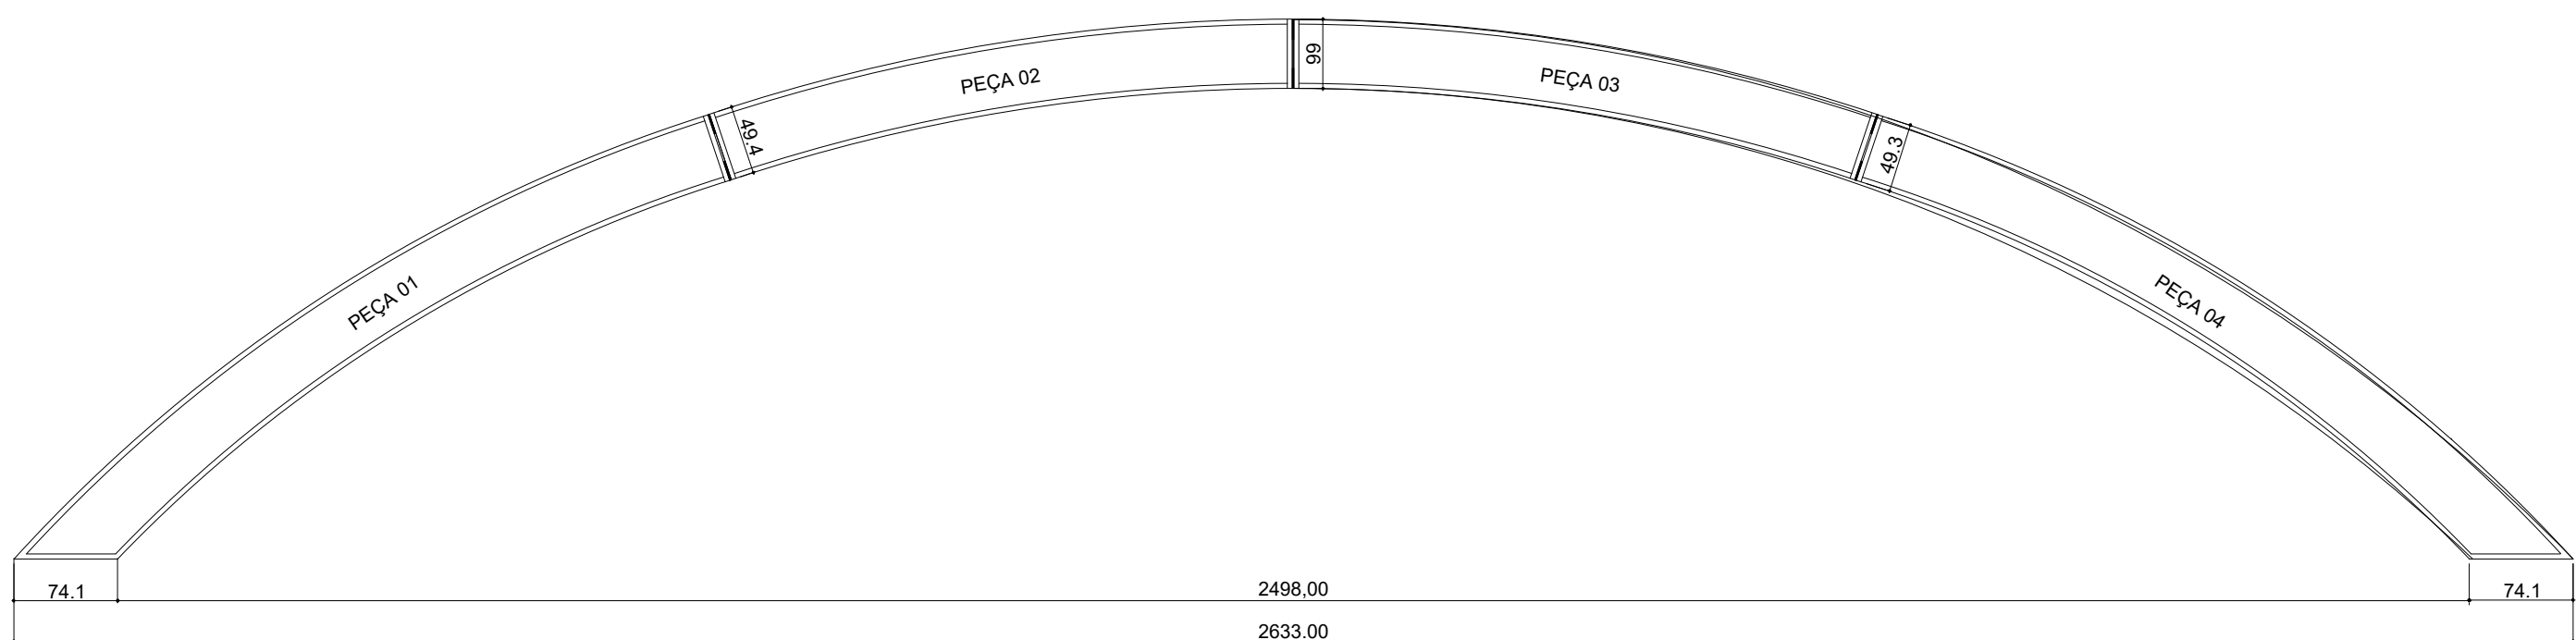


PROJEÇÃO DO ARCO

Escala 1:50

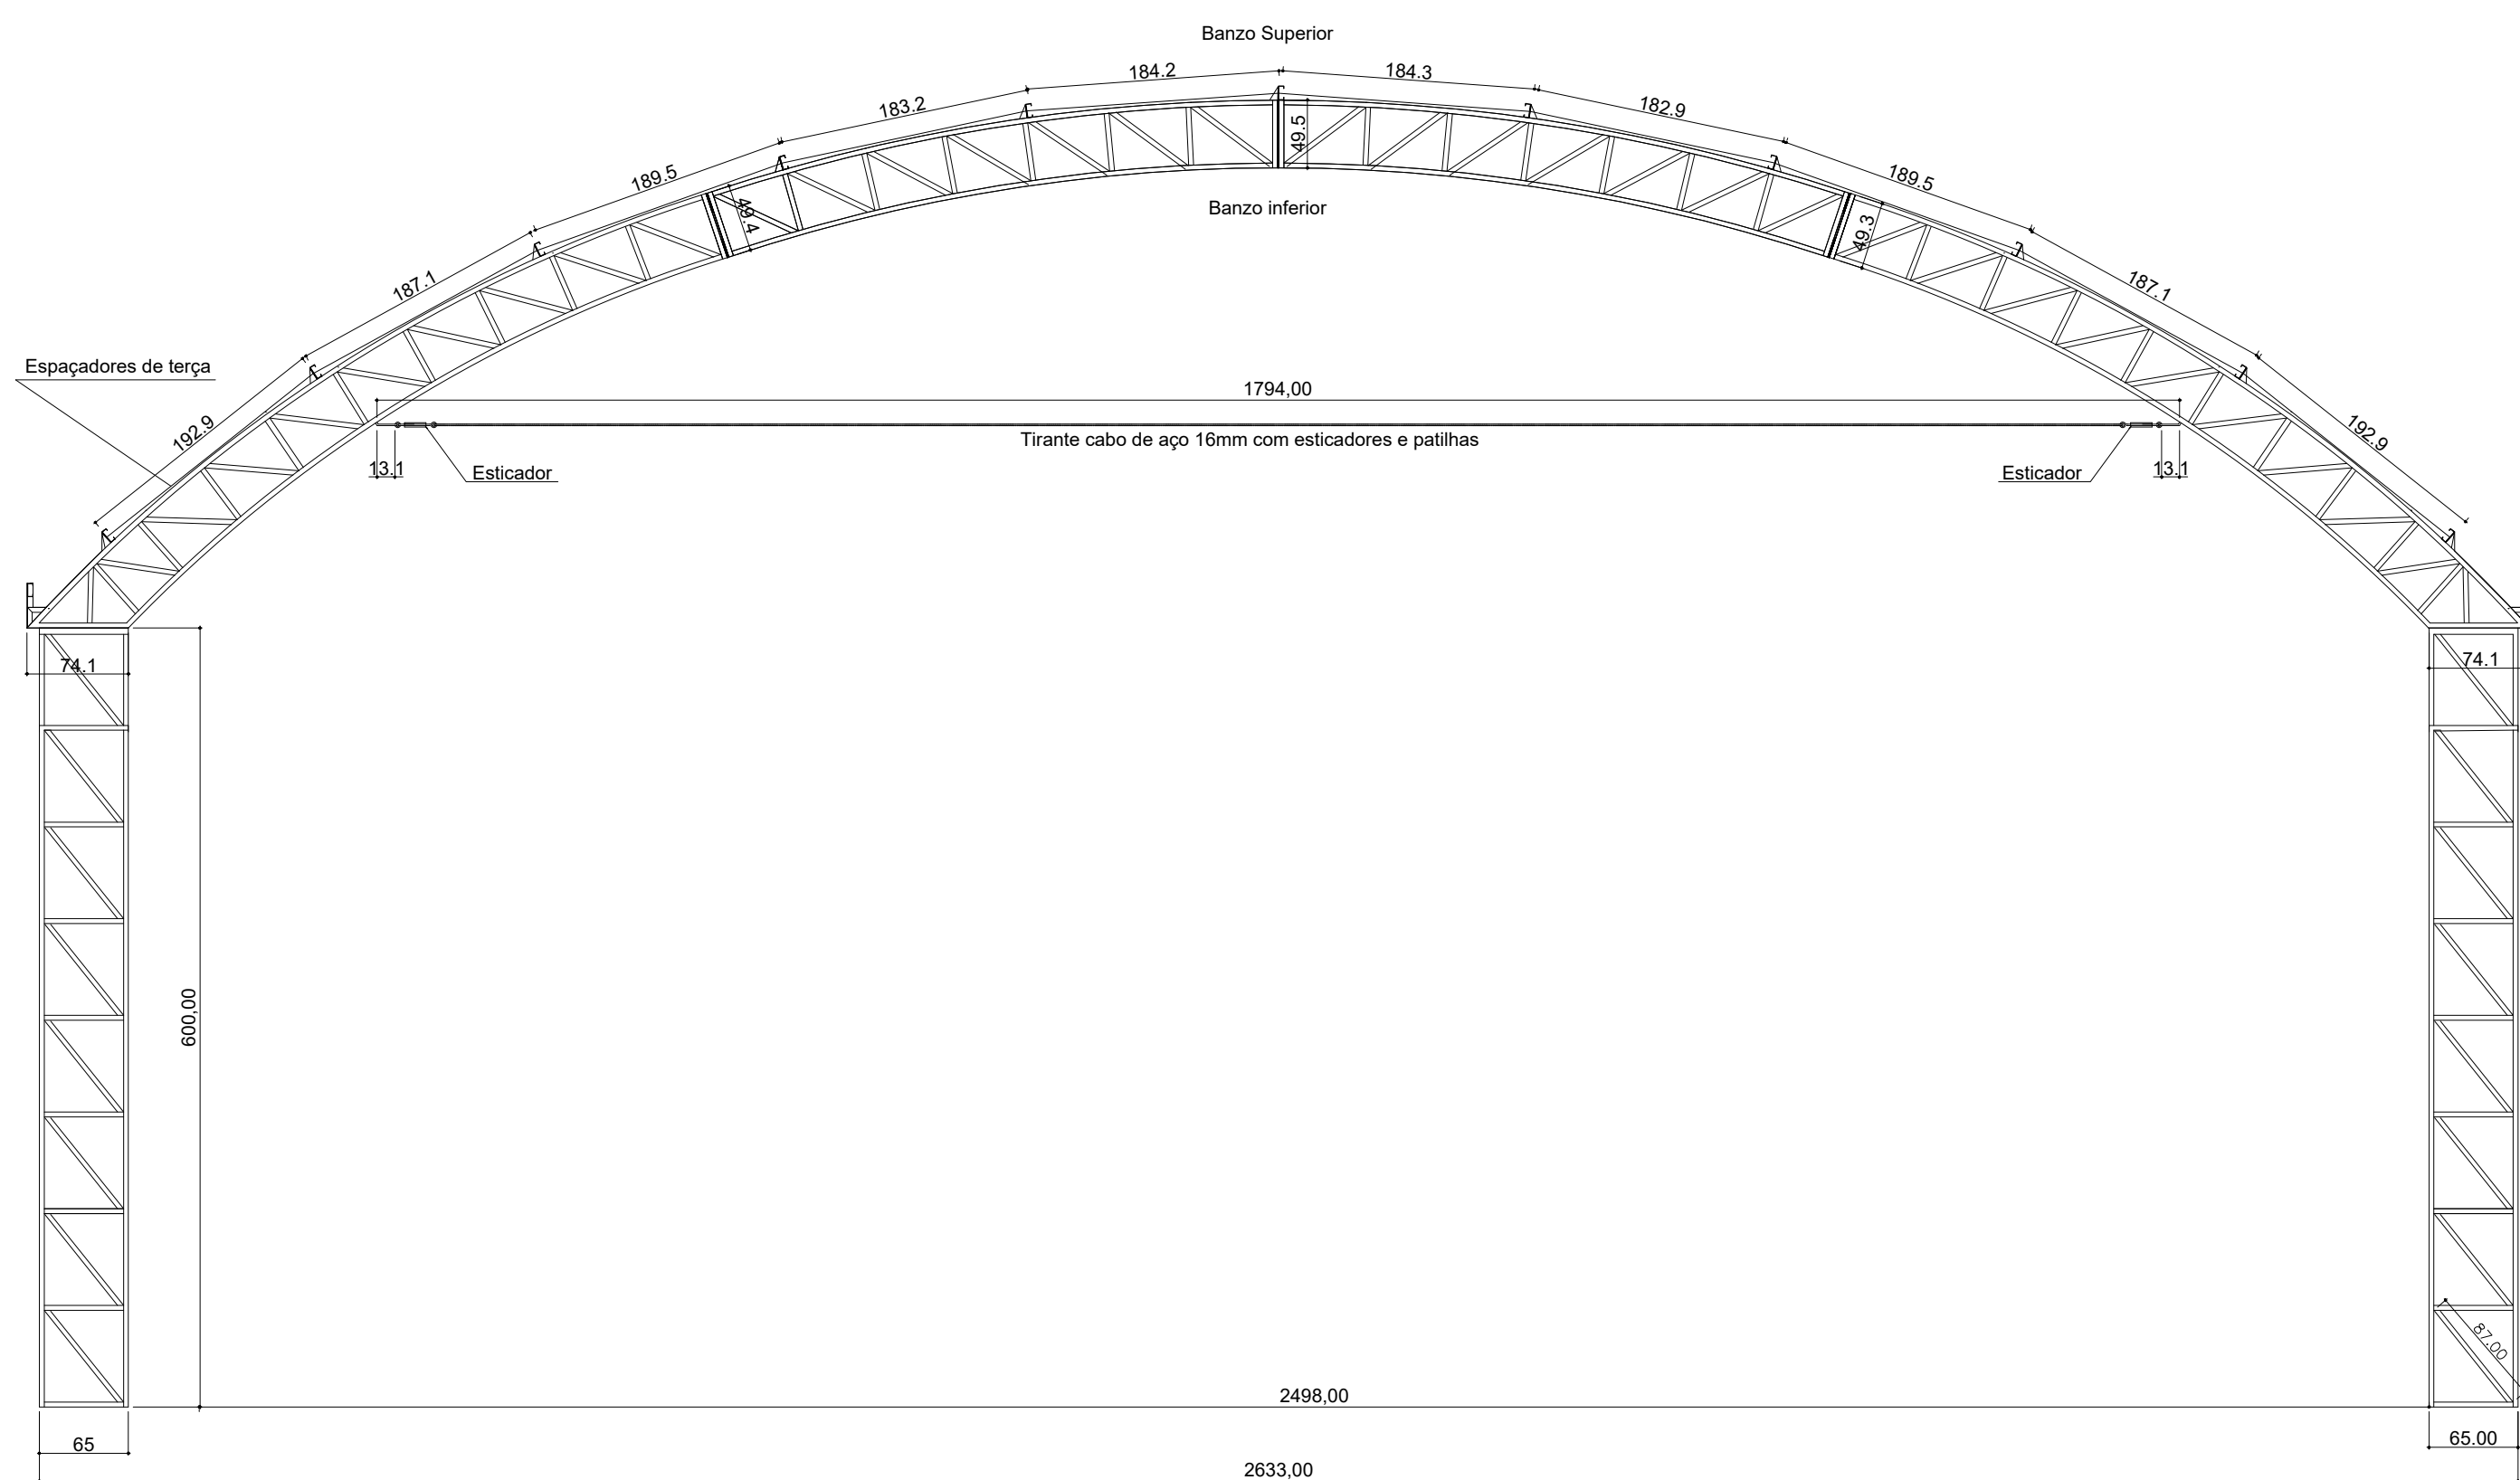


FACHADA

Escala 1:50

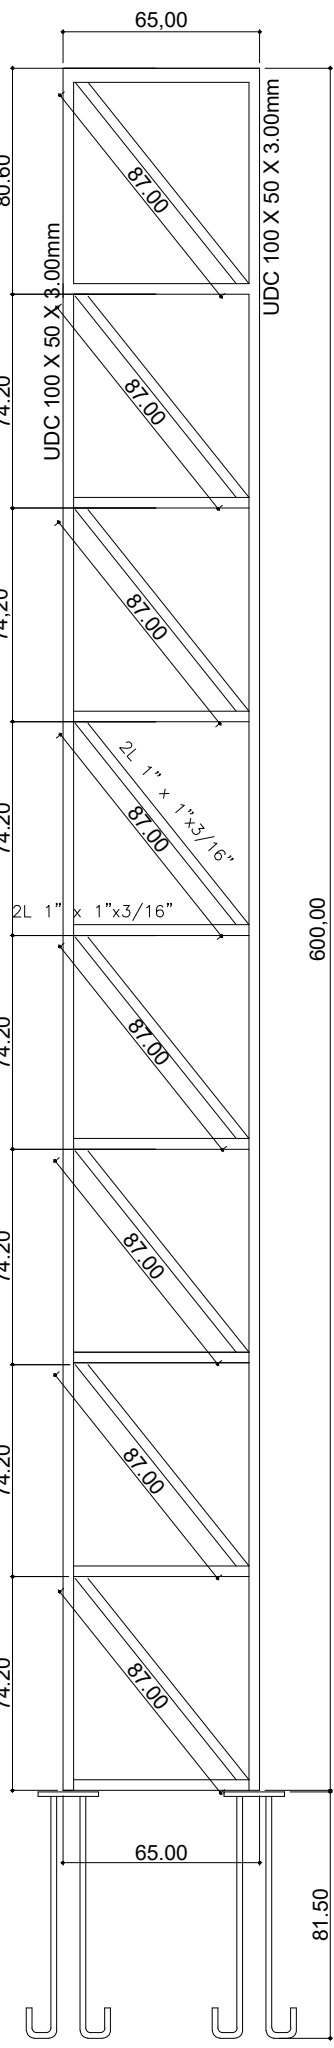


COLUNAS

Escala 1:50

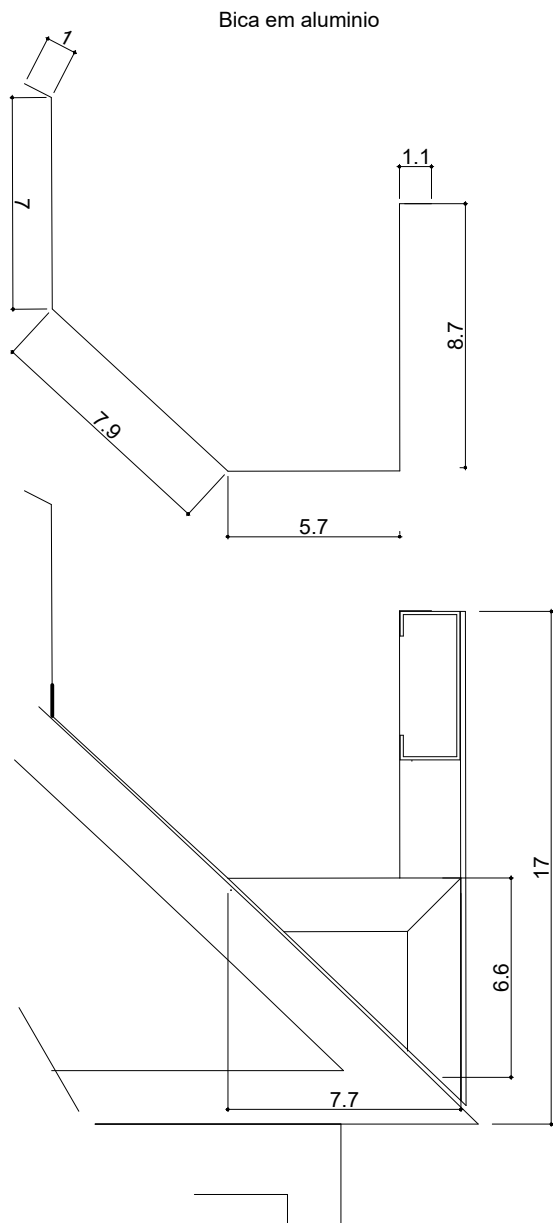

DET. BICA

Escala 1:5

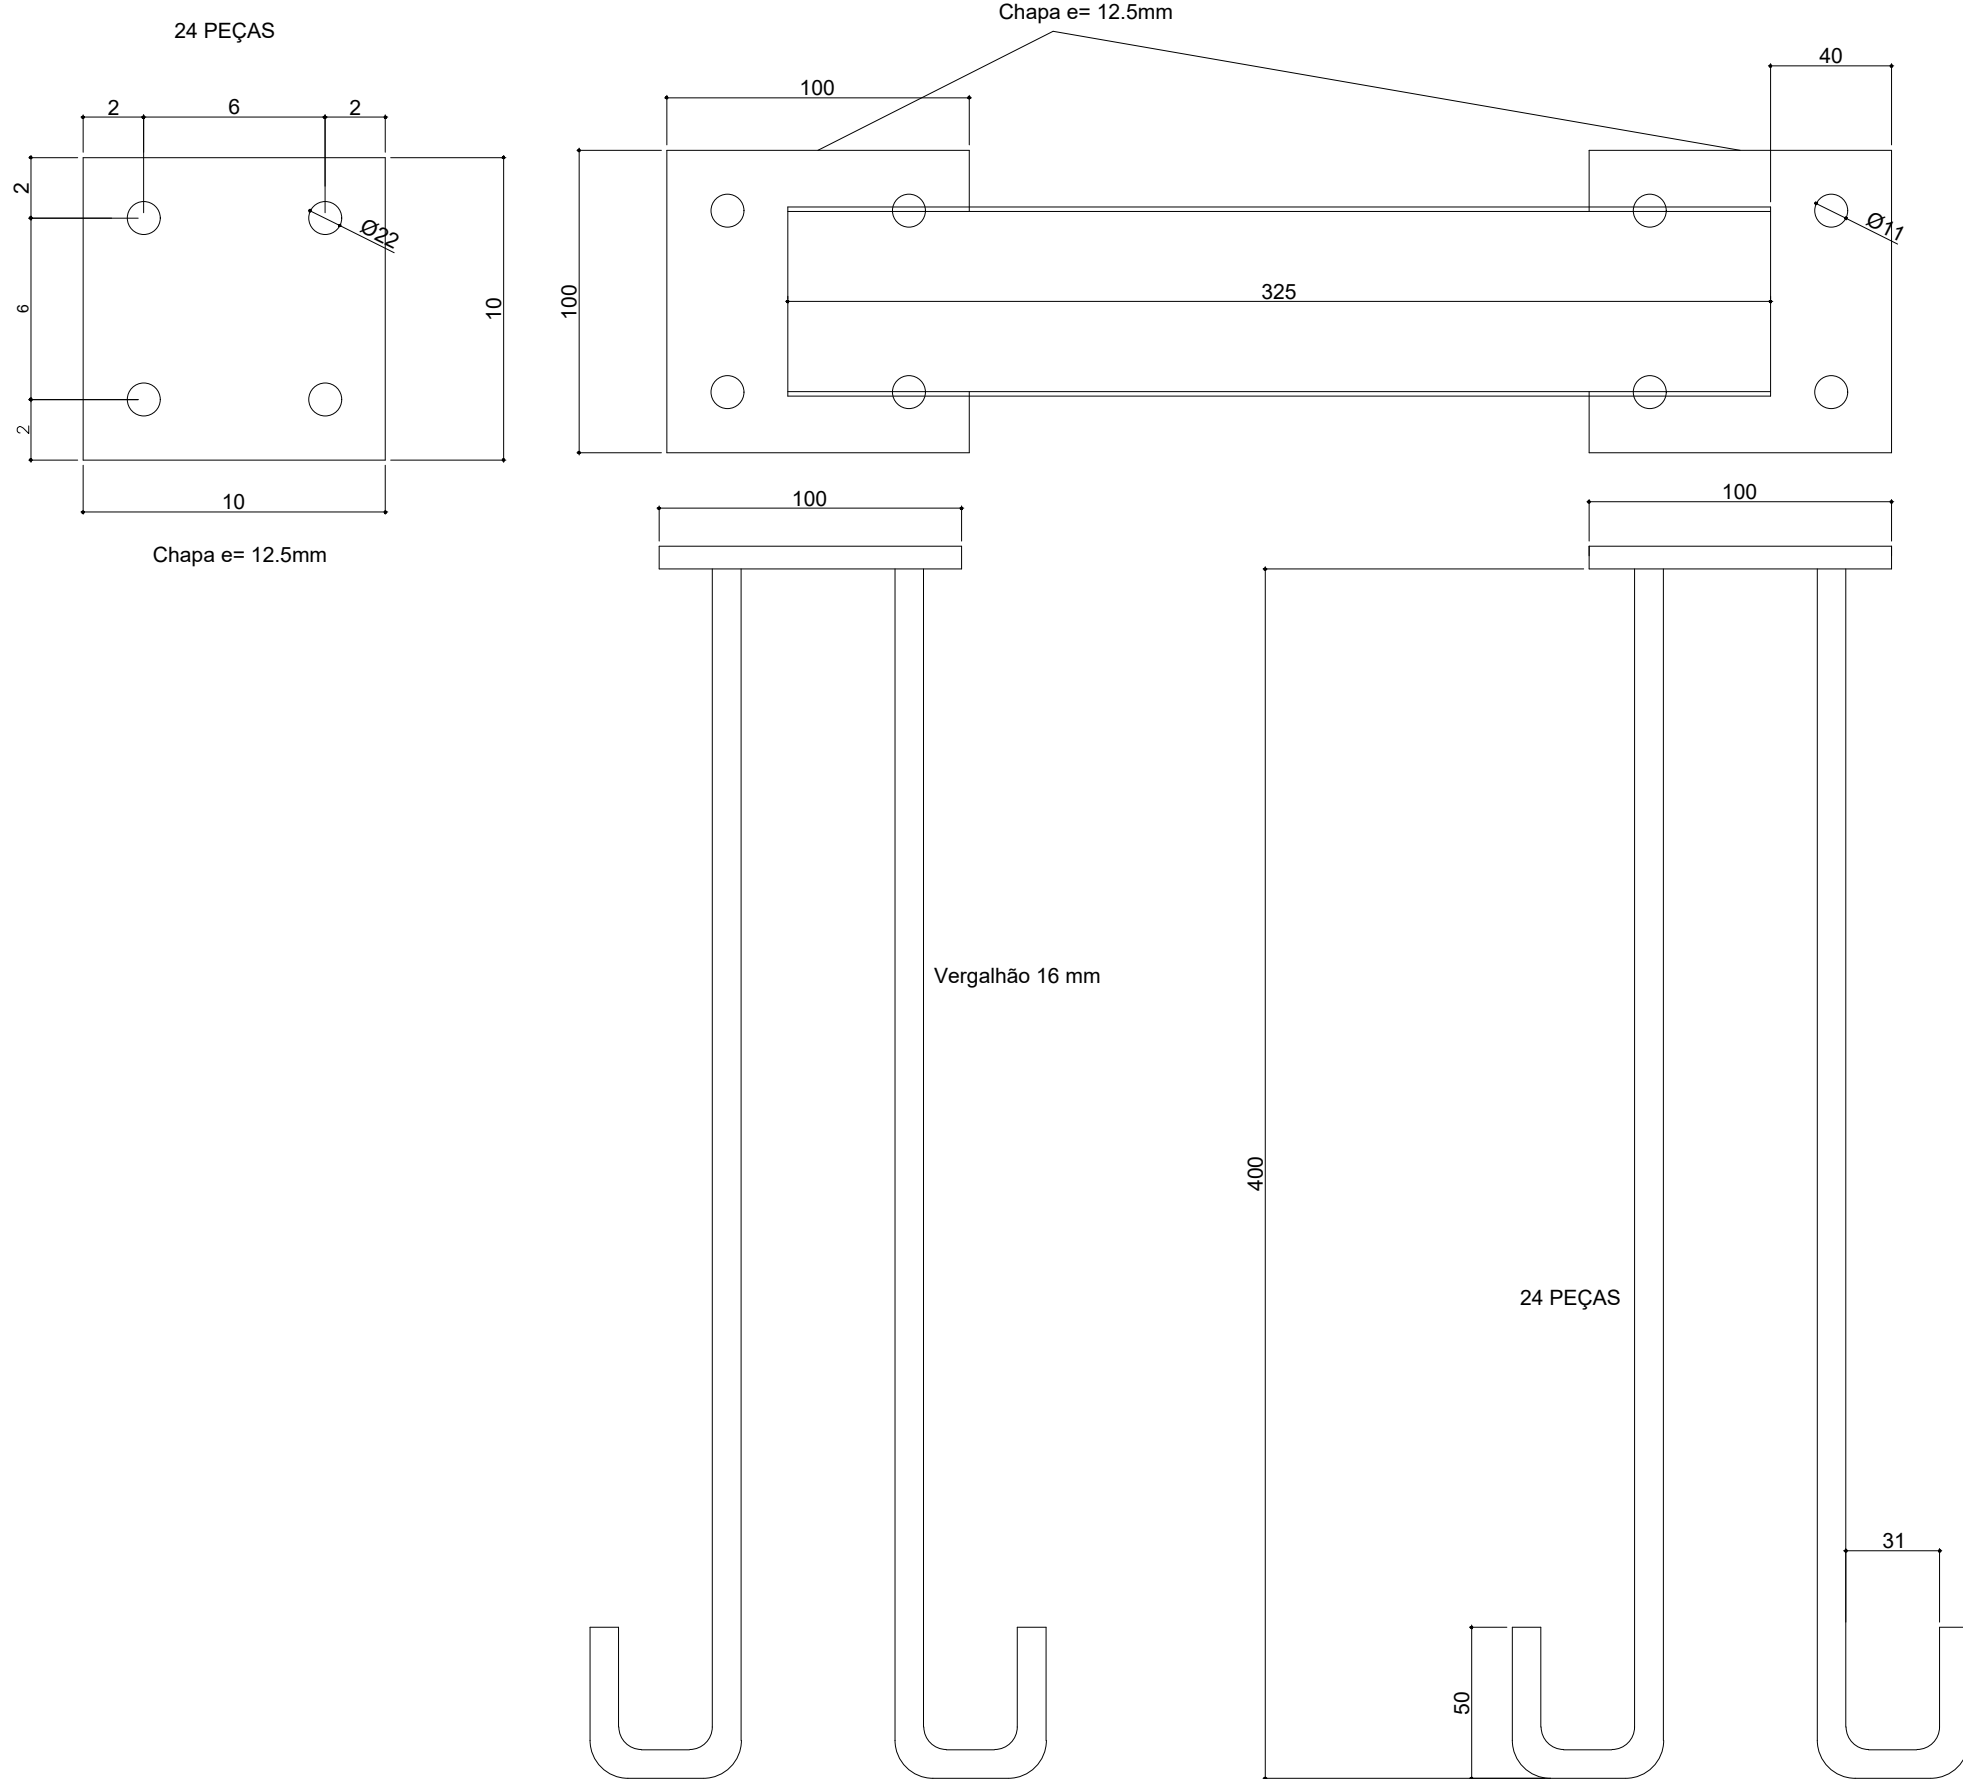


DET. CHUMBADOR

Escala 1:20

PLANTA DE LOCAÇÃO

Escala 1:100

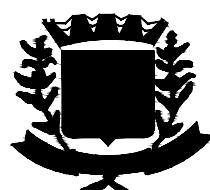

PROJETO DE MODERNIZAÇÃO
QUADRA DO POV. COLÔNIA TREZE

ESTADO DE SERGIPE
PREFEITURA MUNICIPAL DE LAGARTO

ELEVAÇÕES E DETALHES

DATA:

MAIO/2024

ESCALA:

1:100

DESENHISTA:

LUAN DOS SANTOS FRAGA

ENGENHEIRO CIVIL:

LUAN DOS SANTOS FRAGA

FOLHA:

01

01