


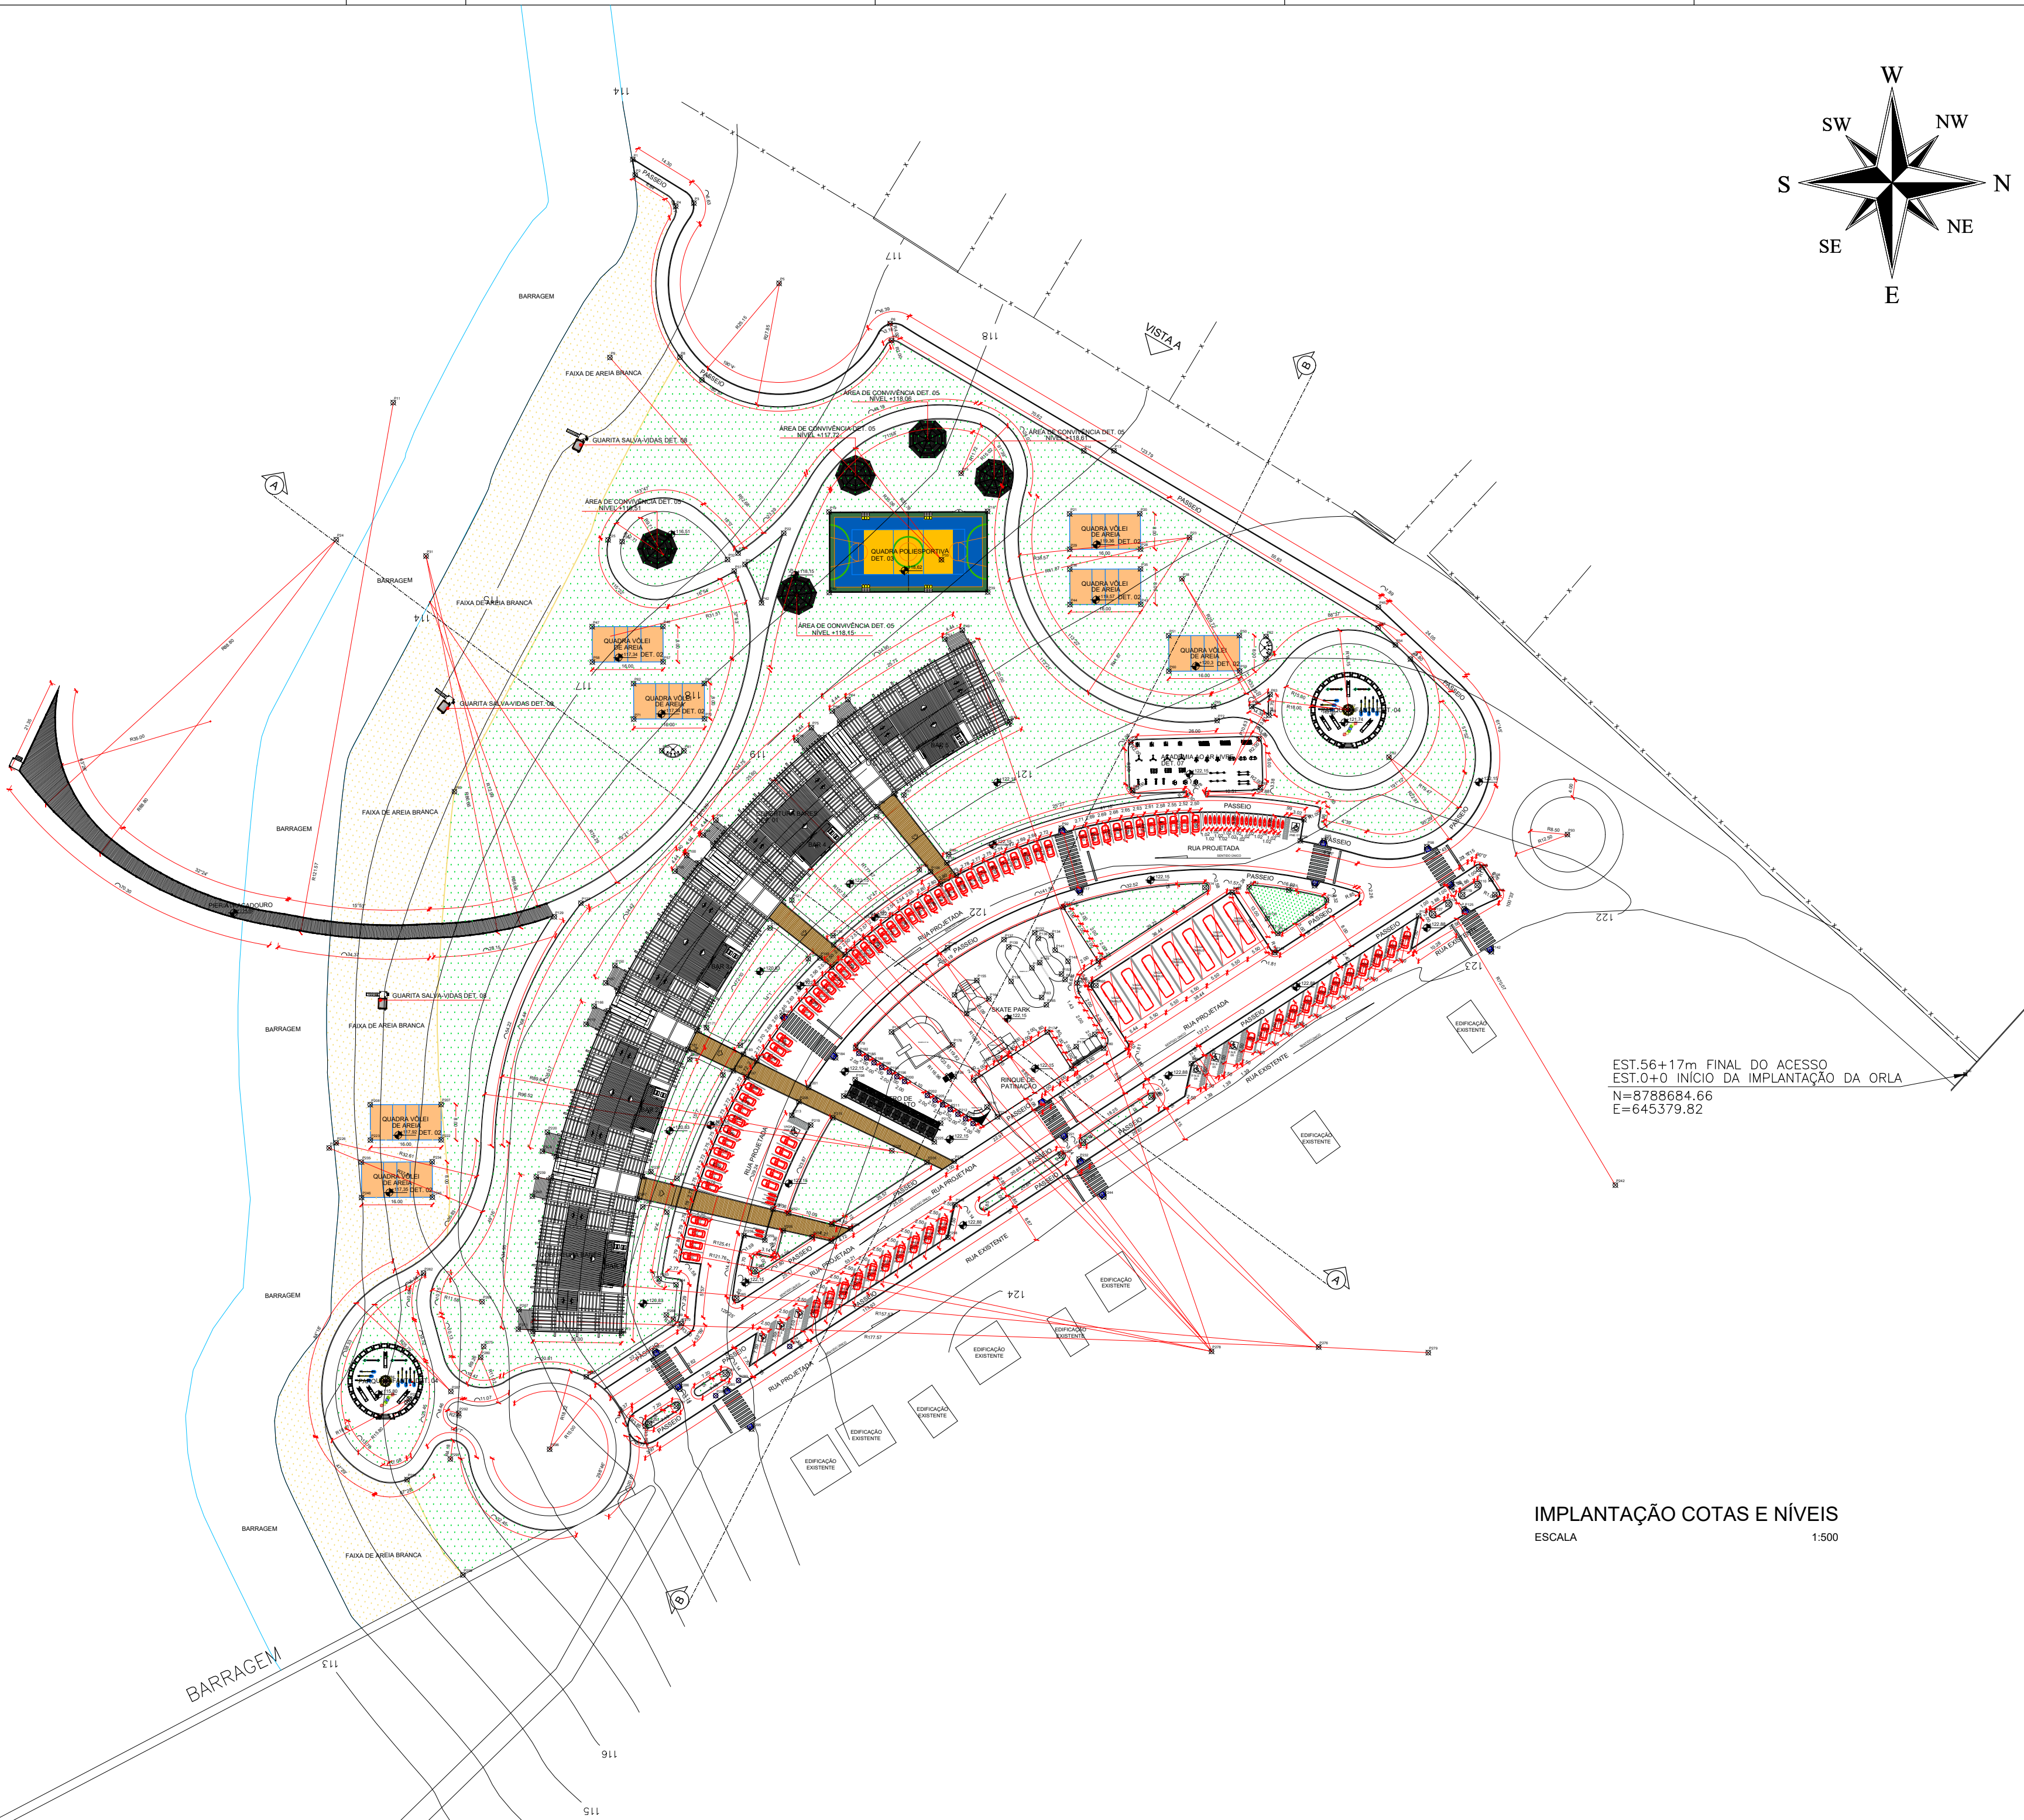

IMPLANTAÇÃO COTAS E NÍVEIS

ESCALA

1:500


TABELA DE PONTOS GEOMÉTRICOS

P01	X = -301.0326	Y = 206.6523	P76	X = -258.2414	Y = 76.0253	P151	X = -256.0699	Y = 24.1738	P226	X = -368.0446	Y = -15.4922
P02	X = -300.4965	Y = 203.1484	P77	X = -159.5415	Y = 75.8168	P152	X = -210.8770	Y = 24.0308	P227	X = -369.6285	Y = -16.6662
P03	X = -287.2365	Y = 196.7868	P78	X = -264.0799	Y = 75.4573	P153	X = -204.1959	Y = 22.6433	P228	X = -242.5115	Y = -17.2685
P04	X = -291.3551	Y = 196.1018	P79	X = -188.5714	Y = 75.0272	P154	X = -203.3543	Y = 21.4091	P229	X = -321.4539	Y = -17.3988
P05	X = -267.9699	Y = 178.6986	P80	X = -294.4739	Y = 73.0580	P155	X = -223.3037	Y = 21.1772	P230	X = -204.2629	Y = -18.4508
P06	X = -242.9111	Y = 169.5851	P81	X = -289.4739	Y = 73.0580	P156	X = -215.5717	Y = 20.9779	P231	X = -318.3591	Y = -18.6232
P07	X = -242.5588	Y = 165.7424	P82	X = -130.1925	Y = 71.6112	P157	X = -307.1564	Y = 20.6279	P232	X = -200.2212	Y = -19.1628
P08	X = -290.3719	Y = 161.9682	P83	X = -159.2414	Y = 64.7803	P158	X = -200.6152	Y = 20.5924	P233	X = -228.4215	Y = -19.6678
P09	X = -306.2207	Y = 161.9122	P84	X = -188.1680	Y = 64.0996	P159	X = -197.5394	Y = 20.2058	P234	X = -346.3504	Y = -19.7915
P10	X = -285.4074	Y = 156.8311	P85	X = -341.3399	Y = 63.8424	P160	X = -196.3984	Y = 20.0623	P235	X = -362.3503	Y = -19.8414
P11	X = -355.1470	Y = 151.7235	P86	X = -242.0212	Y = 63.3576	P161	X = -304.4156	Y = 18.7394	P236	X = -234.5710	Y = -19.9092
P12	X = -234.4204	Y = 143.4450	P87	X = -239.7789	Y = 63.0607	P162	X = -228.3337	Y = 17.9064	P237	X = -296.9361	Y = -22.0123
P13	X = -192.3240	Y = 140.8566	P88	X = -245.6769	Y = 60.4644	P163	X = -208.6790	Y = 17.3488	P238	X = -298.8820	Y = -23.1766
P14	X = -199.1606	Y = 140.8274	P89	X = -245.9520	Y = 58.1718	P164	X = -220.5779	Y = 16.9856	P239	X = -322.8184	Y = -23.2163
P15	X = -226.8569	Y = 135.7934	P90	X = -149.4230	Y = 57.4987	P165	X = -207.5887	Y = 15.6721	P240	X = -319.4985	Y = -23.4759
P16	X = -250.7488	Y = 135.3194	P91	X = -282.2457	Y = 57.4128	P166	X = -309.7479	Y = 15.3457	P241	X = -291.0670	Y = -23.5495
P17	X = -219.4159	Y = 134.6092	P92	X = -204.2129	Y = 55.5952	P167	X = -306.5724	Y = 14.3411	P242	X = -79.0643	Y = -25.0462
P18	X = -220.9012	Y = 127.1507	P93	X = -89.8668	Y = 54.1378	P168	X = -225.6080	Y = 13.7147	P243	X = -323.7097	Y = -25.5668
P19	X = -256.7011	Y = 127.0391	P94	X = -285.1267	Y = 54.0332	P169	X = -267.2904	Y = 13.1793	P244	X = -194.6094	Y = -27.7184
P20	X = -186.4792	Y = 126.6374	P95	X = -144.8991	Y = 52.7883	P170	X = -311.5872	Y = 11.3036	P245	X = -346.3254	Y = -27.7915
P21	X = -202.3495	Y = 126.5880	P96	X = -150.2260	Y = 52.7667	P171	X = -284.2001	Y = 10.4699	P246	X = -362.3253	Y = -27.8414
P22	X = -266.9275	Y = 122.2548	P97	X = -282.8685	Y = 51.5872	P172	X = -286.5137	Y = 9.8204	P247	X = -300.0300	Y = -28.0669
P23	X = -175.2733	Y = 121.2702	P98	X = -121.6624	Y = 51.4153	P173	X = -242.5926	Y = 9.5606	P248	X = -228.2615	Y = -29.4643
P24	X = -368.0425	Y = 120.7605	P99	X = -229.6703	Y = 49.6497	P174	X = -207.2980	Y = 9.5051	P249	X = -298.8058	Y = -29.9755
P25	X = -306.6135	Y = 120.7186	P100	X = -288.8427	Y = 49.4153	P175	X = -196.6561	Y = 8.9803	P250	X = -269.3781	Y = -30.5426
P26	X = -303.4409	Y = 120.3499	P101	X = -230.0749	Y = 47.7723	P176	X = -228.7577	Y = 6.6287	P251	X = -293.3462	Y = -31.1774
P27	X = -295.5222	Y = 118.7260	P102	X = -285.9652	Y = 47.7381	P177	X = -276.7371	Y = 6.5563	P252	X = -265.8282	Y = -31.4288
P28	X = -186.3247	Y = 118.6379	P103	X = -109.9387	Y = 46.2848	P178	X = -200.8478	Y = 6.2546	P253	X = -256.0430	Y = -33.8718
P29	X = -202.3246	Y = 118.5880	P104	X = -236.2823	Y = 46.1804	P179	X = -250.6898	Y = 6.0624	P254	X = -251.8677	Y = -34.9142
P30	X = -277.2689	Y = 117.7252	P105	X = -291.5247	Y = 45.8765	P180	X = -194.6390	Y = 5.8785	P255	X = -267.0146	Y = -35.3315
P31	X = -347.7700	Y = 117.0756	P106	X = -233.7467	Y = 45.7256	P181	X = -288.5597	Y = 5.6482	P256	X = -275.8955	Y = -36.4491
P32	X = -279.6264	Y = 116.2675	P107	X = -227.9085	Y = 44.9459	P182	X = -249.9695	Y = 4.7087	P257	X = -260.4941	Y = -36.7663
P33	X = -231.3039	Y = 116.2458	P108	X = -107.1325	Y = 44.0790	P183	X = -276.0420	Y = 4.5049	P258	X = -229.8202	Y = -36.8115
P34	X = -275.6838	Y = 115.1772	P109	X = -231.4982	Y = 42.9659	P184	X = -255.1932	Y = 3.7183	P259	X = -271.2060	Y = -37.4810
P35	X = -186.3108	Y = 114.1710	P110	X = -110.2995	Y = 42.6600	P185	X = -248.2477	Y = 3.6530	P260	X = -256.1767	Y = -37.7162
P36	X = -202.3107	Y = 114.1211	P111	X = -147.0225	Y = 42.6067	P186	X = -288.1799	Y = 3.3246	P261	X = -273.4541	Y = -44.1799
P37	X = -278.1062	Y = 113.6811	P112	X = -161.7708	Y = 42.2930	P187	X = -273.0386	Y = 2.9803	P262	X = -348.3246	Y = -44.9322
P38	X = -176.9665	Y = 111.9336	P113	X = -115.9940	Y = 42.2875	P188	X = -246.5259	Y = 2.5972	P263	X = -295.0241	Y = -46.2330
P39	X = -220.8445	Y = 108.9539	P114	X = -171.8241	Y = 42.1854	P189	X = -174.8651	Y = 2.4022	P264	X = -291.2543	Y = -47.5895
P40	X = -256.6444	Y = 108.8423	P115	X = -152.8559	Y = 41.5999	P190	X = -244.8042	Y = 1.5414	P265	X = -277.5685	Y = -50.6128
P41	X = -263.9975	Y = 108.3435	P116	X = -165.6144	Y = 41.0503	P191	X = -201.8839	Y = 1.2866	P266	X = -335.0833	Y = -51.3812
P42	X = -271.9494	Y = 106.5017	P117	X = -199.9411	Y = 40.9839	P192	X = -278.3049	Y = 0.7938	P267	X = -326.7490	Y = -53.1602
P43	X = -186.2858	Y = 106.1710	P118	X = -106.2545	Y = 40.6193	P193	X = -243.0824	Y = 0.4856	P268	X = -293.4631	Y = -54.3880
P44	X = -202.2858	Y = 106.1212	P119	X = -113.5360	Y = 40.5556	P194	X = -280.6690	Y = -0.1902	P269	X = -291.8673	Y = -55.3239
P45	X = -132.5657	Y = 105.5408	P120	X = -144.2907	Y = 39.3373	P195	X = -228.3840	Y = -0.5325	P270	X = -290.0742	Y = -56.3592
P46	X = -294.2170	Y = 101.1703	P121	X = -265.1171	Y = 39.3281	P196	X = -241.3606	Y = -0.5701	P271	X = -326.9019	Y = -57.5985
P47	X = -310.2170	Y = 101.1204	P122	X = -312.7641	Y = 38.6447	P197	X = -275.2647	Y = -0.6454	P272	X = -323.6125	Y = -58.1254
P48	X = -132.6086	Y = 100.8452	P123	X = -116.8895	Y = 38.3746	P198	X = -250.7920	Y = -1.2456	P273	X = -303.6164	Y = -58.5207
P49	X = -226.5812	Y = 100.3236	P124	X = -203.7978	Y = 37.7478	P199	X = -223.9666	Y = -1.3340	P274	X = -265.5790	Y = -61.4844
P50	X = -163.9647	Y = 99.1189	P125	X = -113.2213	Y = 37.3475	P200	X = -239.6389	Y = -1.6259	P275	X = -334.7354	Y = -61.4952
P51	X = -179.9646	Y = 99.0690	P126	X = -147.8276	Y = 36.3186	P201	X = -261.2937	Y = -2.9815	P276	X = -146.0824	Y = -61.6171
P52	X = -157.9871	Y = 98.8653	P127	X = -120.1282	Y = 36.2689	P202	X = -234.4736	Y = -4.7932	P277	X = -296.0861	Y = -62.4157
P53	X = -230.5364	Y = 98.3044	P128	X = -123.4997	Y = 35.8002	P203	X = -253.3863	Y = -4.9191	P278	X = -170.2877	Y = -62.5909
P54	X = -128.7393	Y = 96.9945	P129	X = -318.7836	Y = 35.5707	P204	X = -183.9353	Y = -5.2323	P279	X = -121.3069	Y = -62.9100
P55	X = -157.9871	Y = 93.8653	P130	X = -157.6522	Y = 35.2019	P205	X = -232.7518	Y = -5.8490	P280	X = -335.3931	Y = -63.9689
P56	X = -125.3397	Y = 93.7923	P131	X = -270.0241	Y = 33.0527	P206	X = -263.5054	Y = -6.2121	P281	X = -280.1879	Y = -67.8227
P57	X = -294.1921	Y = 93.1703	P132	X = -210.2219	Y = 31.9702	P207	X = -344.3478	Y = -6.8394	P282	X = -311.5191	Y = -68.3361
P58	X = -310.1920	Y = 93.1205	P133	X = -155.2827	Y = 31.8202	P208	X = -360.3477	Y = -6.8893	P283	X = -277.1245	Y = -69.1933
P59	X = -163.9998	Y = 91.1189	P134	X = -206.4908	Y = 31.3203	P209	X = -231.0301	Y = -6.9048	P284	X = -356.9289	Y = -69.3269
P60	X = -179.9397	Y = 91.0691	P135	X = -255.8048	Y = 31.3090	P210	X = -221.0178	Y = -7.4162	P285	X = -280.0583	Y = -71.0786
P61	X = -284.8620	Y = 88.3030	P136	X = -209.4351	Y = 30.7004	P211	X = -229.3083	Y = -7.9606	P286	X = -290.4166	Y = -71.1344
P62	X = -300.8619	Y = 88.2532	P137	X = -217.1833	Y = 30.4269	P212	X = -227.5865	Y = -9.0164	P287	X = -342.1431	Y = -71.6674
P63	X = -157.0368	Y = 85.7933	P138	X = -255.6298	Y = 29.2341	P213	X = -265.1225	Y = -9.2970	P288	X = -282.3016	Y = -72.6107
P64	X = -252.4127	Y = 84.6755	P139	X = -216.0930	Y = 28.7502	P214	X = -218.6507	Y = -9.6163	P289	X = -351.5186	Y = -73.3425
P65	X = -169.8012	Y = 83.0879	P140	X = -229.9048	Y = 28.5852	P215	X = -255.8246	Y = -9.8480	P290	X = -352.0159	Y = -74.1356
P66	X = -161.2414	Y = 83.0644	P141	X = -205.6323	Y = 28.0271	P216	X = -225.8648	Y = -10.0721	P291	X = -291.2244	Y = -74.9994
P67	X = -139.3800	Y = 82.2912	P142	X = -107.0683	Y = 27.6744	P217	X = -231.4880	Y = -11.0476	P292	X = -340.4022	Y = -76.6282
P68	X = -255.9922	Y = 82.0471	P143	X = -155.9549	Y = 27.4980	P218	X = -224.1430	Y = -11.1279	P293	X = -297.2413	Y = -78.9118
P69	X = -157.3423	Y = 81.1149	P144	X = -253.0615	Y = 27.0614	P219	X = -260.8446	Y = -11.4673	P294	X = -298.1961	Y = -79.5330
P70	X = -284.8371	Y = 80.3031	P145	X = -258.7517	Y = 26.7706	P220	X = -320.3140	Y = -13.1067	P295	X = -274.1645	Y = -80.1582
P71	X = -300.8370	Y = 80.2532	P146	X = -261.3699	Y = 26.0733	P221	X = -203.2926	Y = -14.4802	P296	X = -319.8252	Y = -84.7159
P72	X = -169.0328	Y = 79.9150	P147	X = -195.8603	Y = 25.5414	P222	X = -344.3229	Y = -14.8394	P297	X = -342.2443	Y = -86.9365
P73	X = -215.8610	Y = 79.6401	P148	X = -202.7082	Y = 25.4896	P223	X = -360.3228	Y = -14.8892	P298	X = -352.0160	Y = -91.5853
P74	X = -254.3332	Y = 79.1194	P149	X = -209.0830	Y = 25.1974	P224	X = -199.2326	Y = -15.1797	P299	X = -339.4333	Y = -113.1160
P75	X = -260.6789	Y = 78.3129	P150	X = -305.0886	Y = 24.5580	P225	X = -232.9232	Y = -15.3097			

LEGENDA:

- CANTEIRO PARA NOVAS VEGETAÇÕES E VEGETAÇÕES EXISTENTES.
- ÁREA VERDE: 14.859,84m²

GUIA REBAIXADA ACESSIBILIDADE:

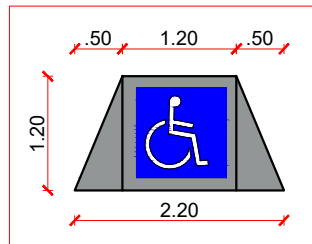

VAGAS DE ESTACIONAMENTO:

- VAGA 2.50x4.80: 60 unid.
- VAGA 2.50x5.00: 22 unid.
- VAGA P.N.E 3.70x4.80: 07 unid.
- VAGA MOTOCICLETA: 18 unid.
- TOTAL DE VAGAS: 107 unid.